


NOTE: VICOR WATER SHEILD INSTALLED ON FACE OF 1/2" PLYWOOD WALL


12x16 POOL SHED
CROSS SECTION A

NTS

REVIEWED
 (Signature)
 (Signature)
 11/19/14

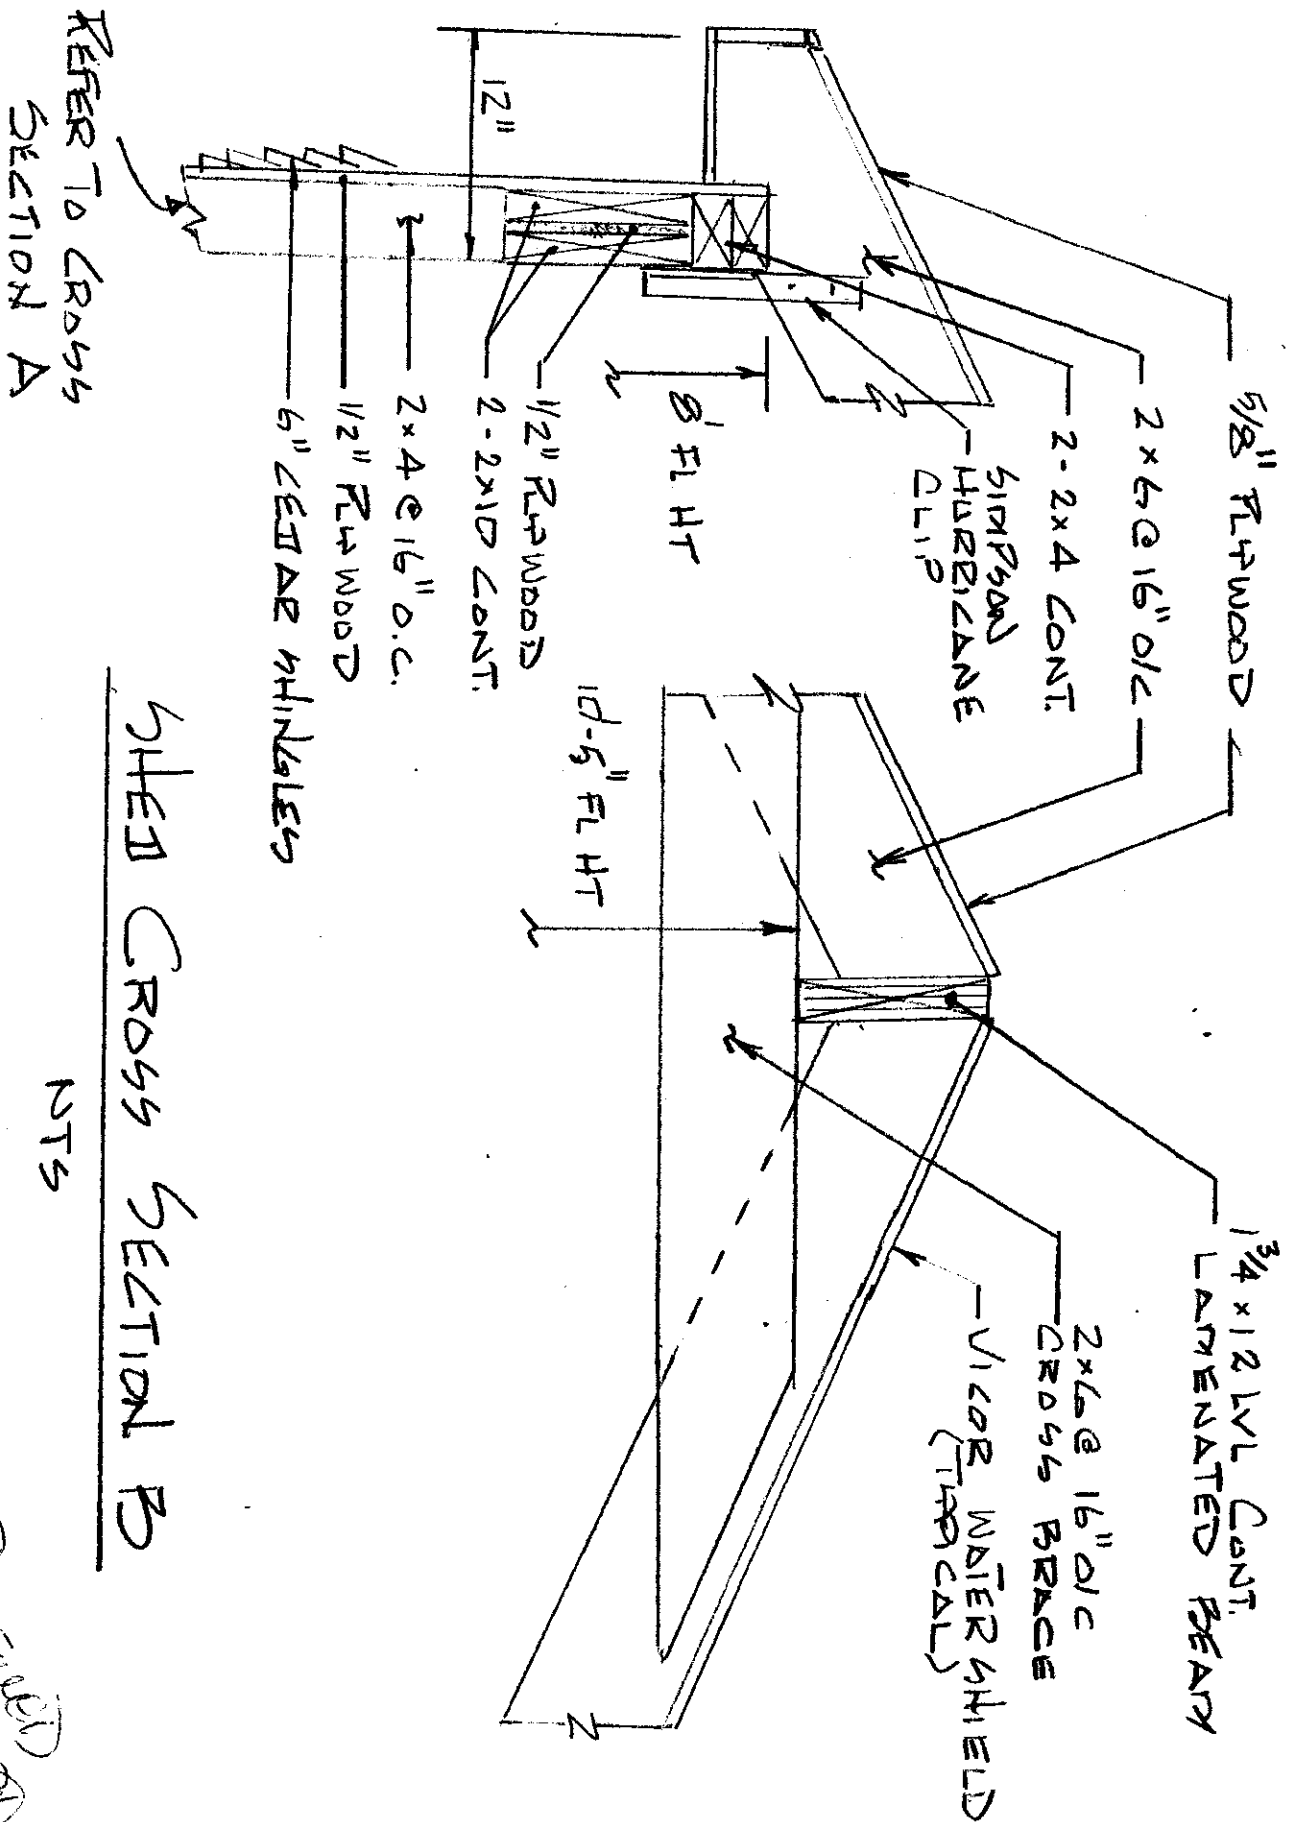

REVIEWED
 (Signature)
 5/15/14

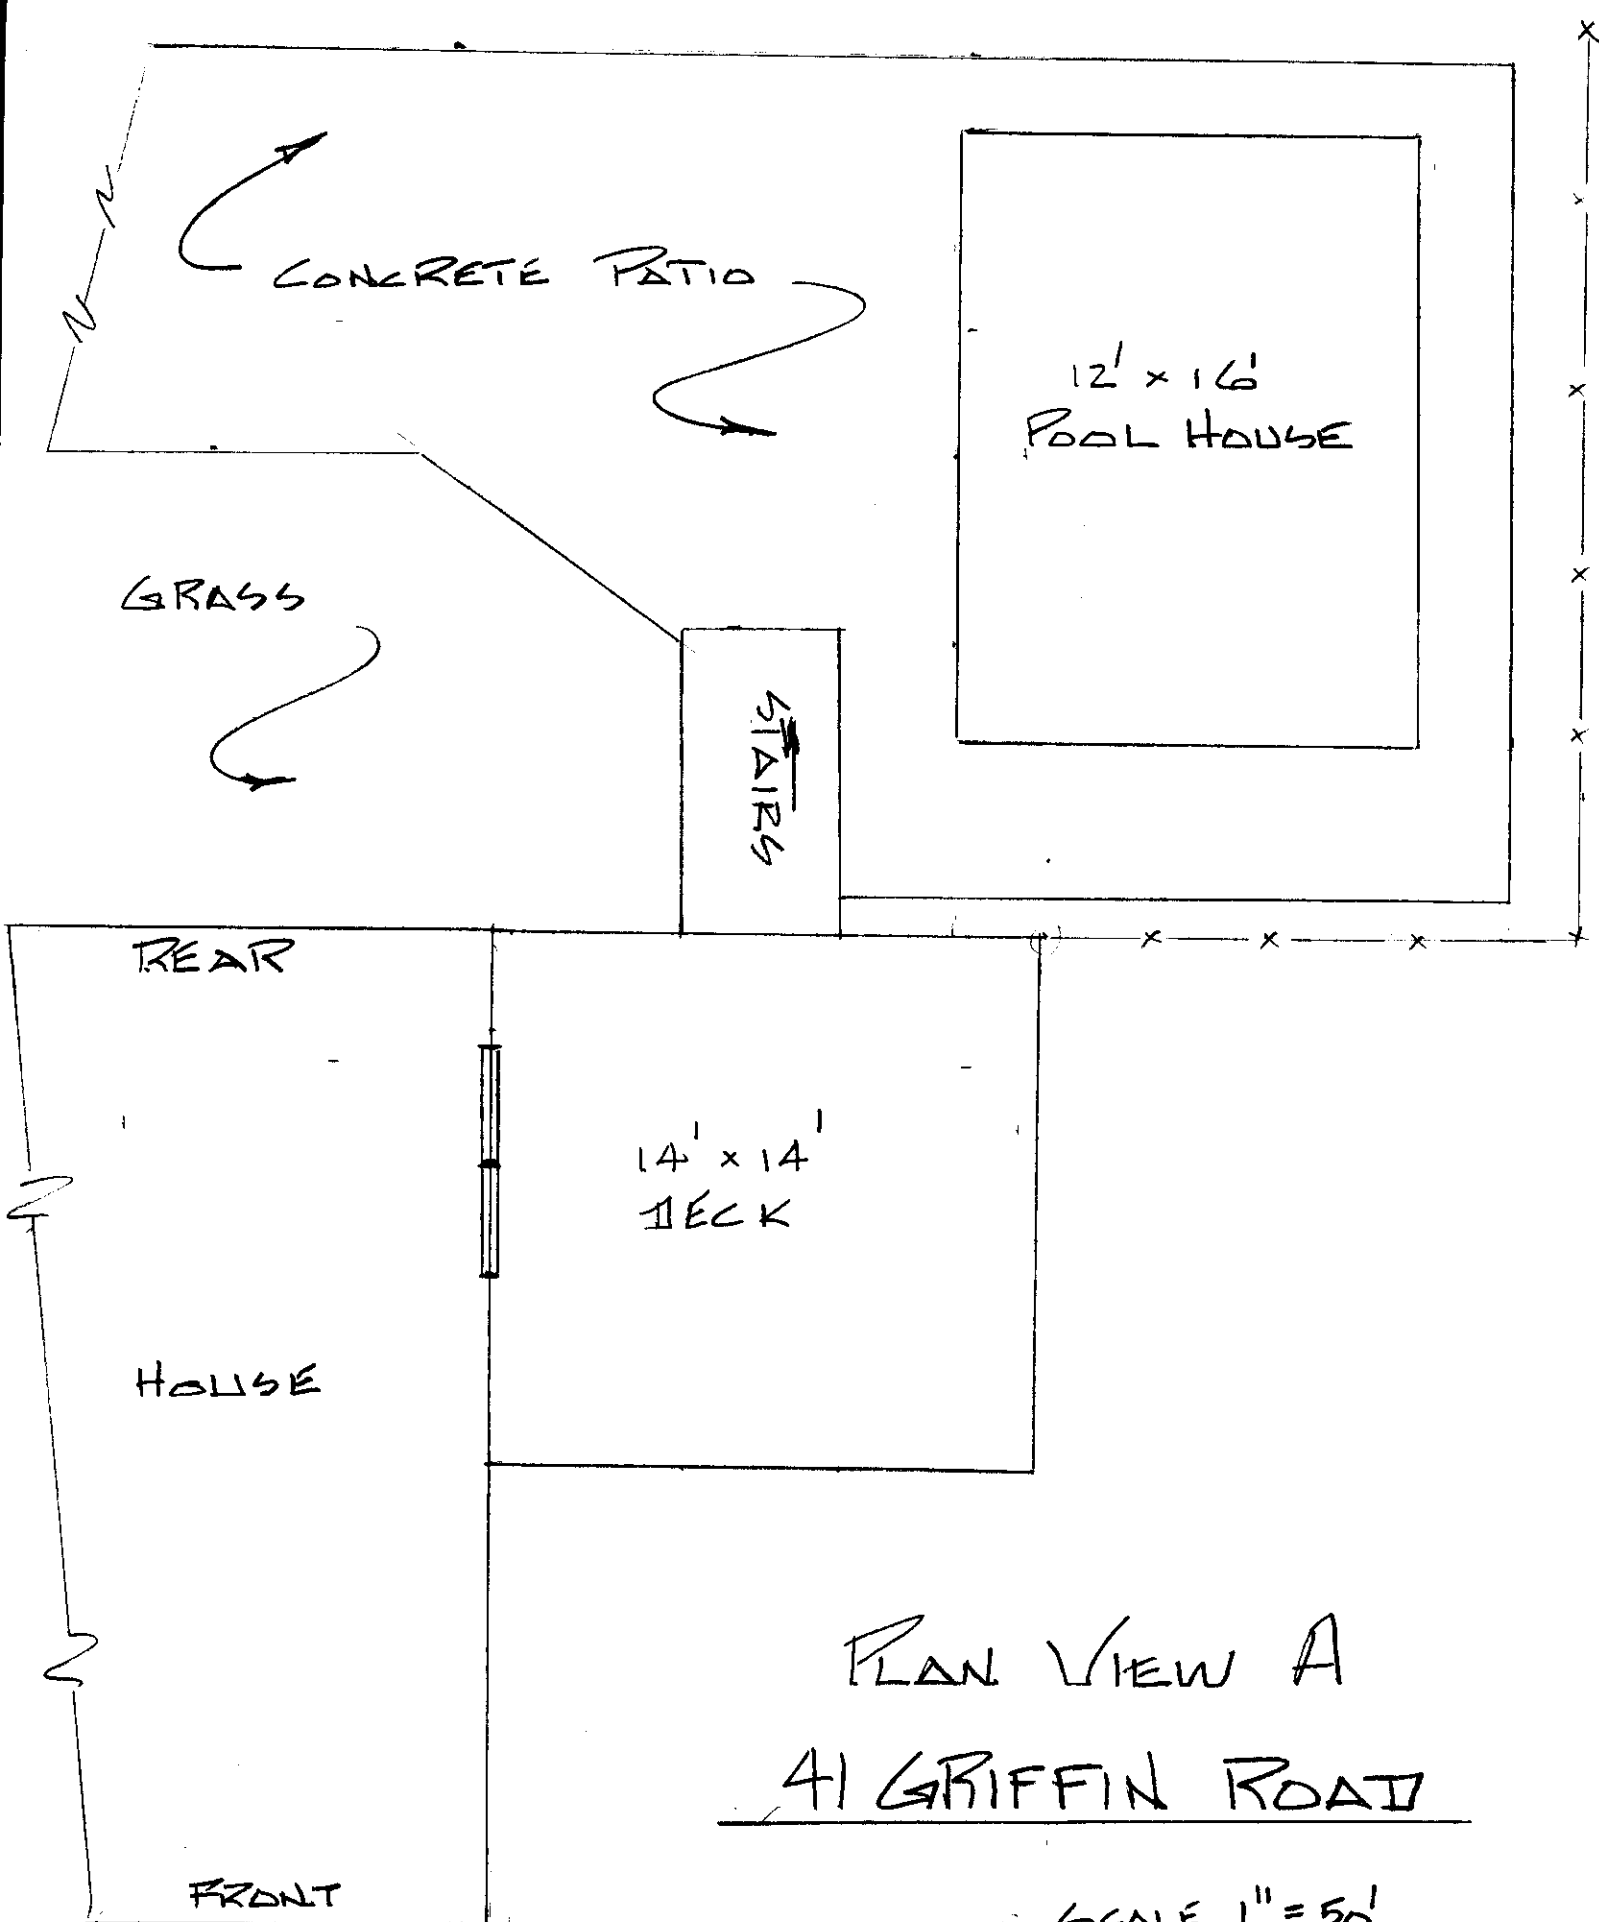

PLAN VIEW A
41 GRIFFIN ROAD

SCALE 1" = 50'